


# Passenger Vessel Association PVA Annual Conference at MariTrends 2011 February 5-8, 2011

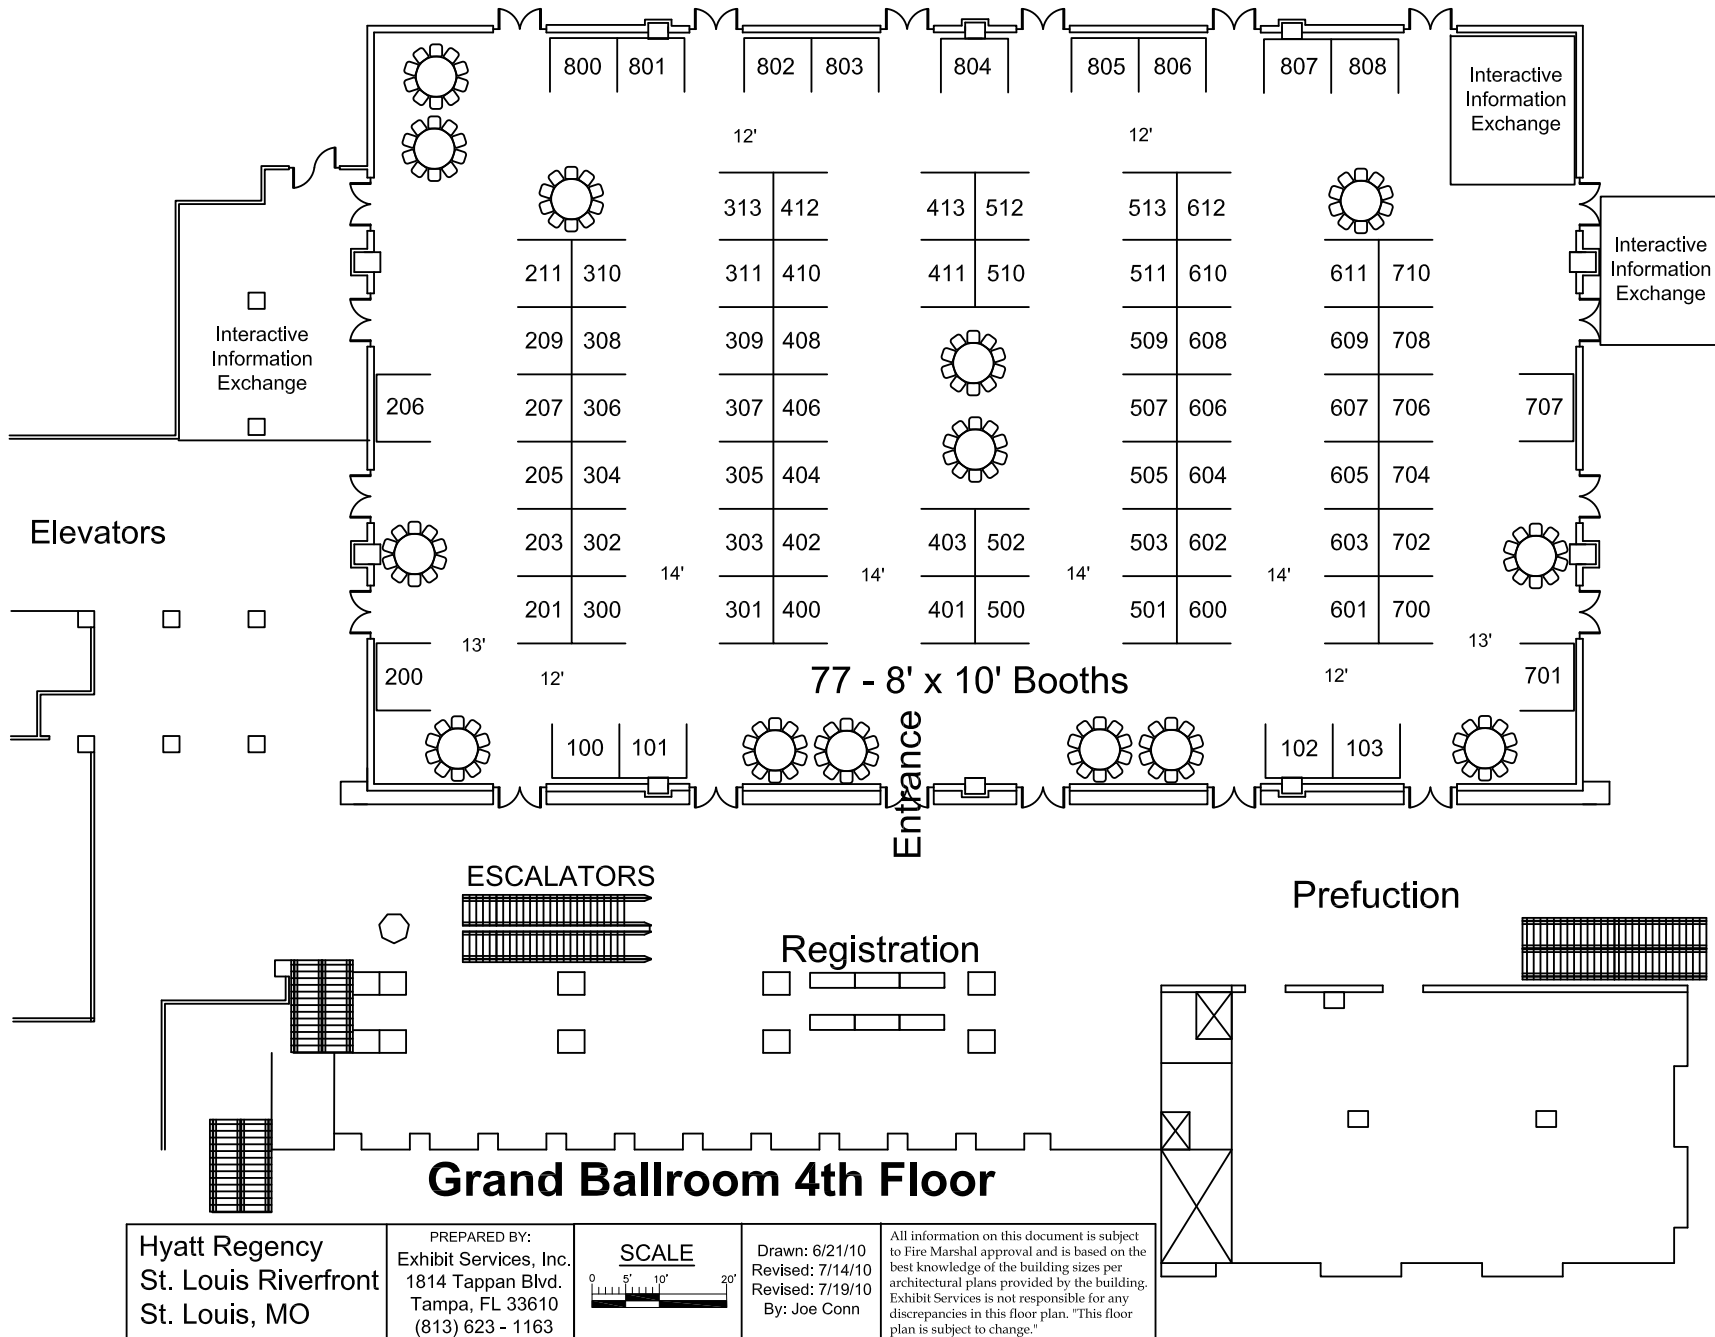

## Grand Ballroom 4th Floor

<p>Hyatt Regency St. Louis Riverfront St. Louis, MO</p>	<p>PREPARED BY: Exhibit Services, Inc. 1814 Tappan Blvd. Tampa, FL 33610 (813) 623 - 1163</p>	<p style="text-align: center;"><u>SCALE</u></p>	<p>Drawn: 6/21/10 Revised: 7/14/10 Revised: 7/19/10 By: Joe Conn</p>	<p style="font-size: small;">All information on this document is subject to Fire Marshal approval and is based on the best knowledge of the building sizes per architectural plans provided by the building. Exhibit Services is not responsible for any discrepancies in this floor plan. "This floor plan is subject to change."</p>
---	---	---	--	--